
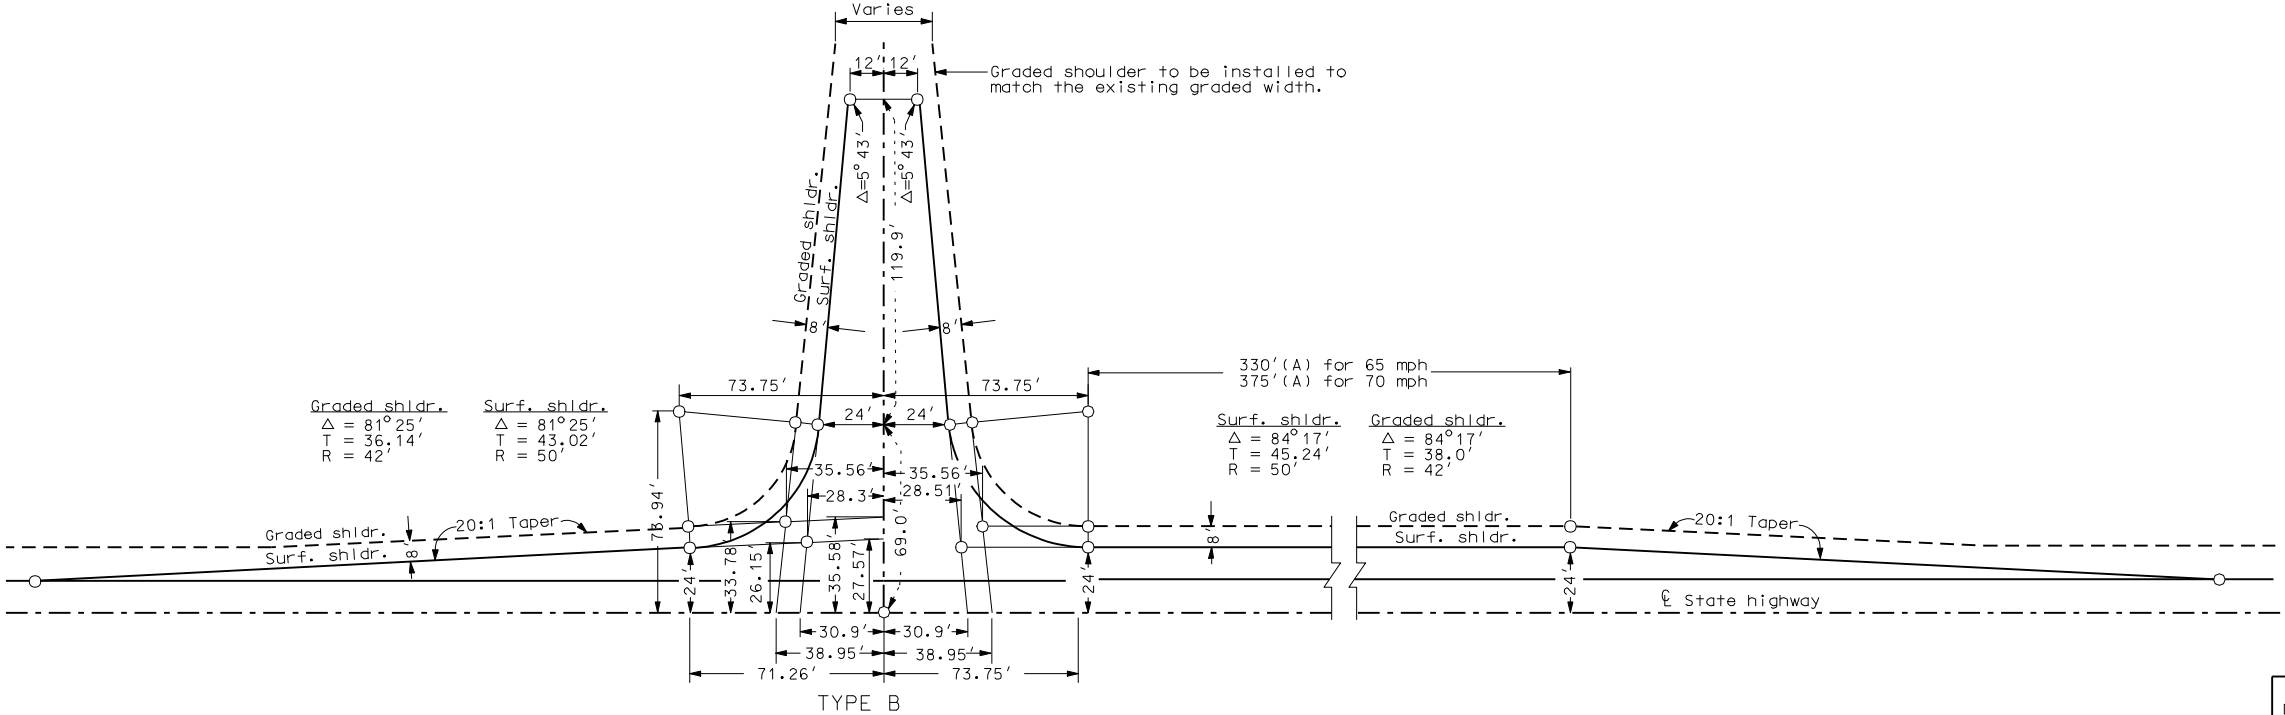


STANDARD 90° FLARED INTERSECTION

D-203-6

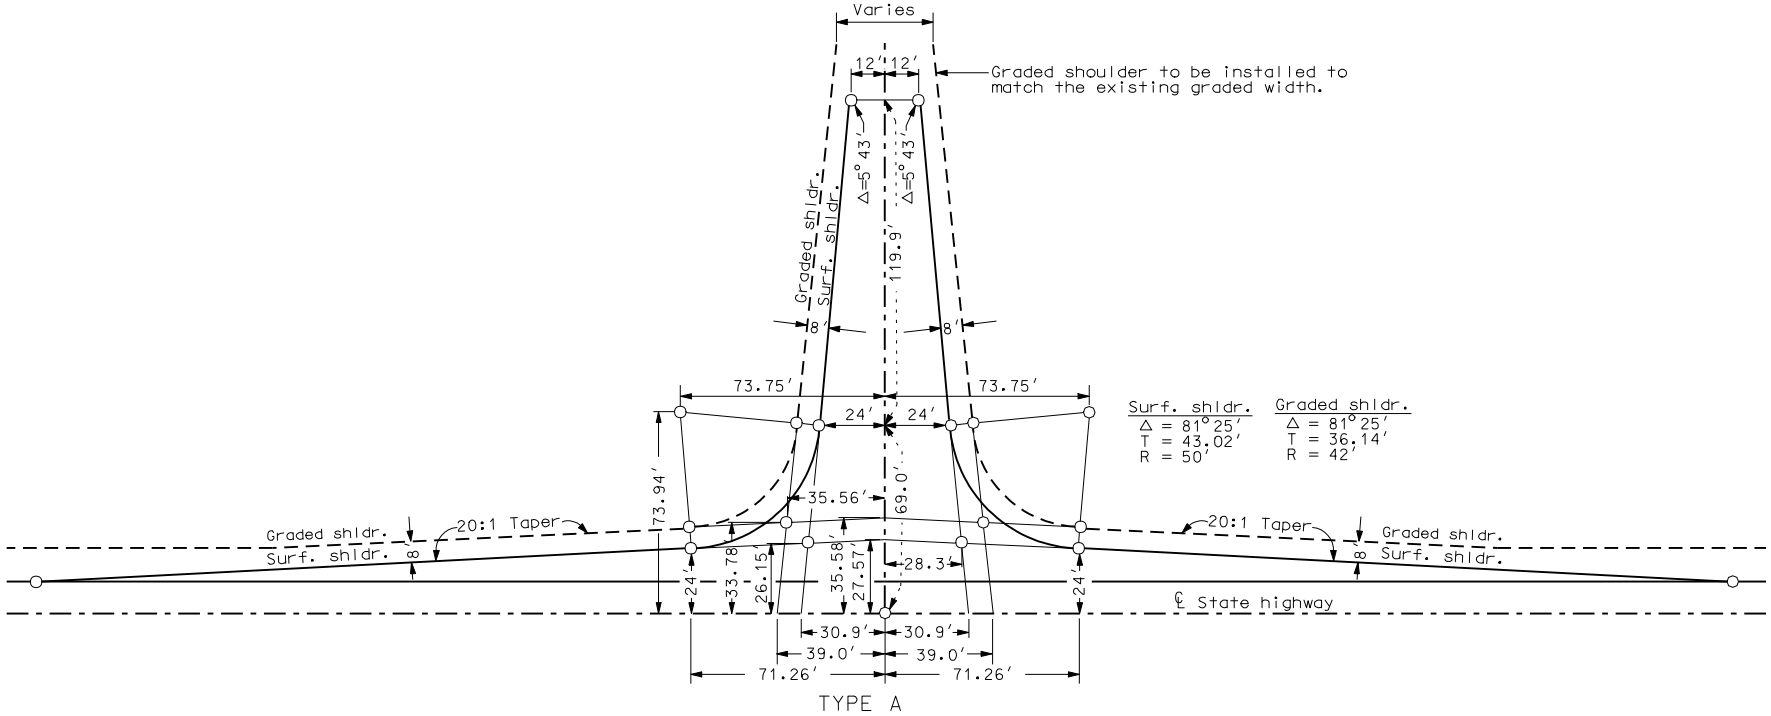

Junction of state highway with state highways. Entrances to municipalities or similar conditions.

(A) Extend length as required for down grade.

NORTH DAKOTA DEPARTMENT OF TRANSPORTATION	
10-1-86	
REVISIONS	
DATE	CHANGE
09-01-93	Added taper
03-10-99	Taper length
08-07-03	Revise Turn Lane Length
10-29-03	Revised note
12-01-04	PE Stamp added

This document was originally issued and sealed by MARK S GAYDOS, Registration Number PE-4518, on 12/01/04 and the original document is stored at the North Dakota Department of Transportation